






平面図

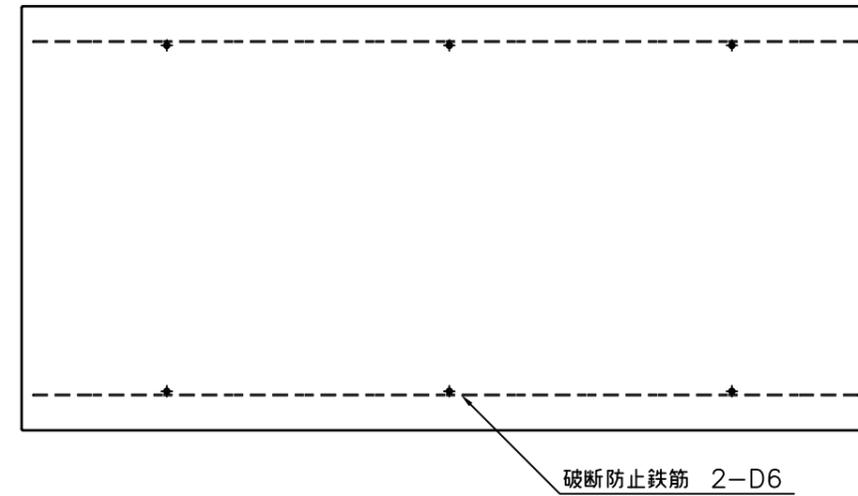

配筋図

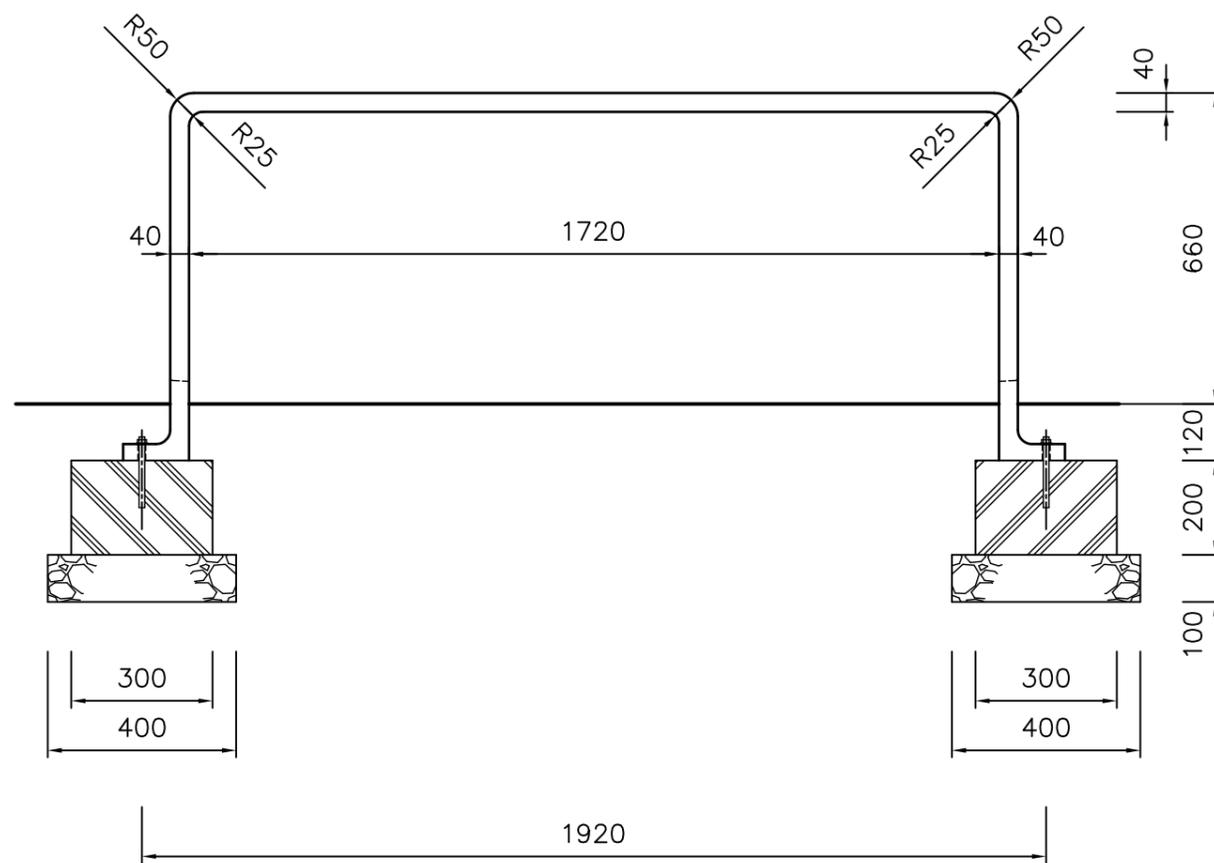

立面図

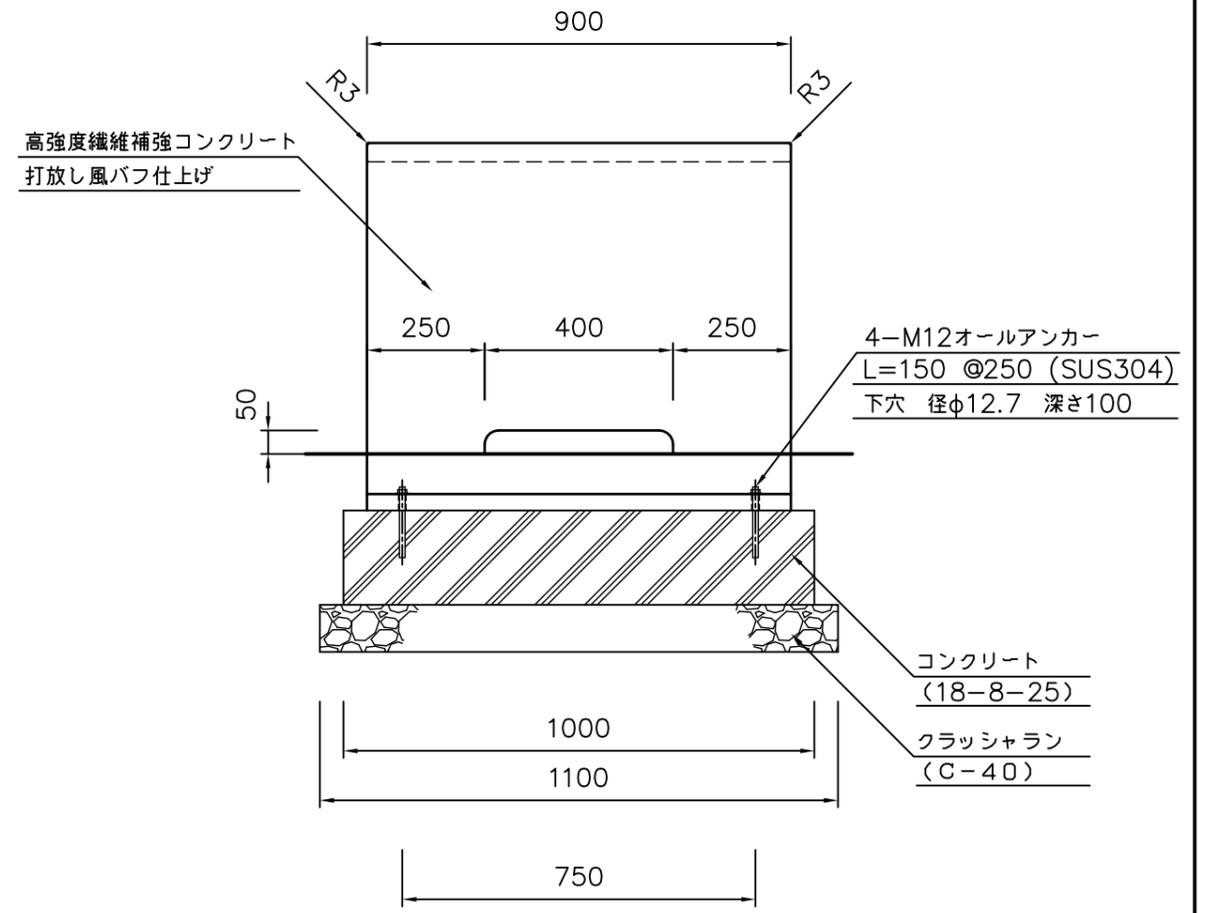


側面図


品名	テーブル (固定式)	品番	IKS-TA1-A-1	縮尺	1 : 15	規格 寸法	W1800×D900×GLH660	01
----	---------------	----	-------------	----	--------	----------	-------------------	----




平面図

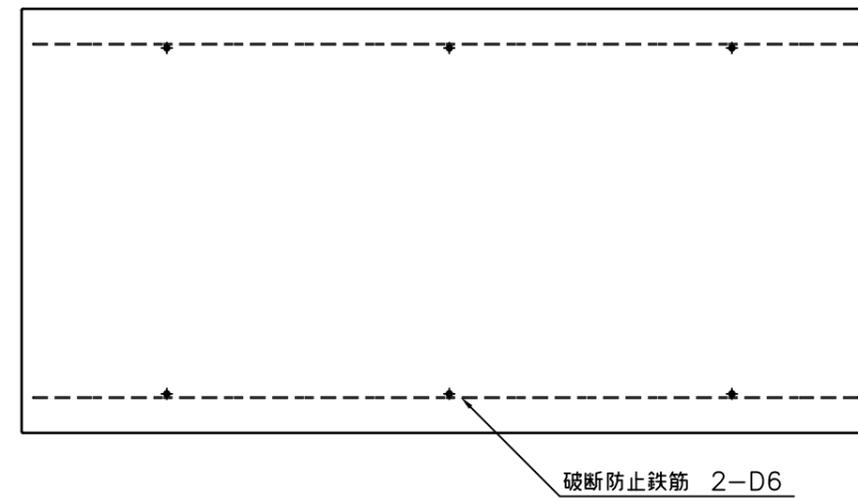

配筋図

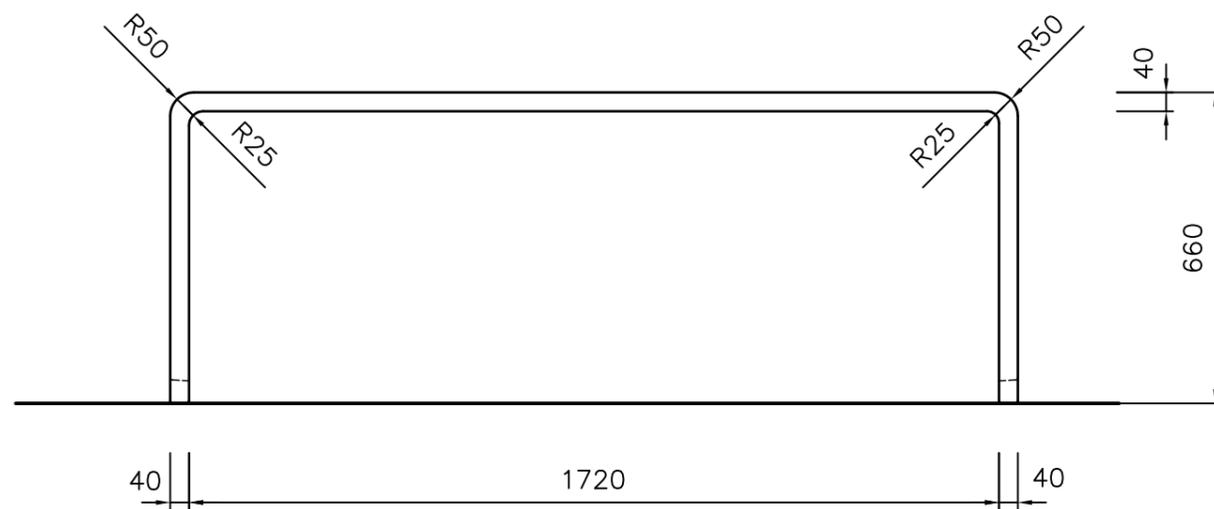


立面図

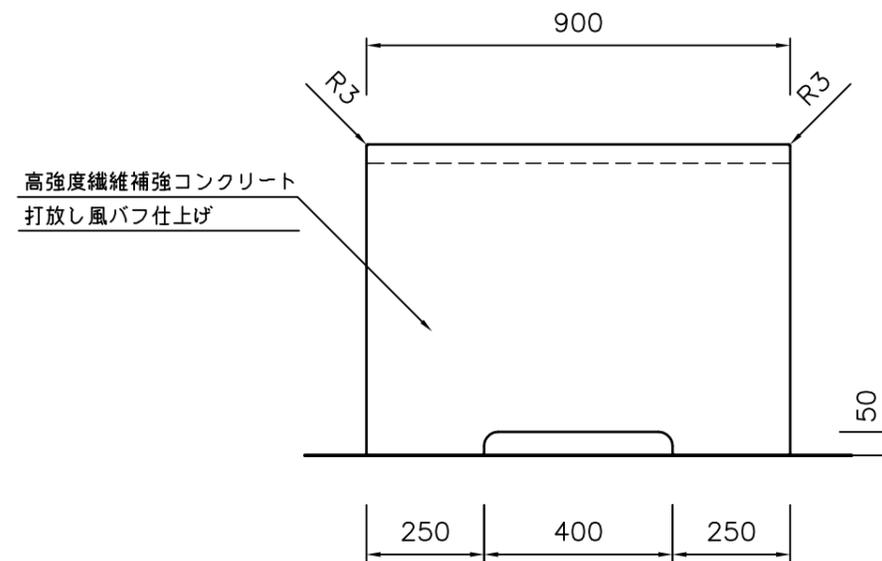


側面図


品名	テーブル (据え置き式)	品番	IKS-TA1-B-1	縮尺	1 : 15	規格 寸法	W1800×D900×GLH660		01
----	-----------------	----	-------------	----	--------	----------	-------------------	--	----

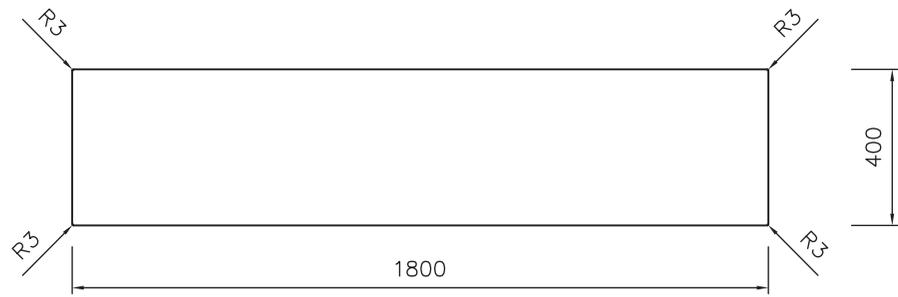


平面図

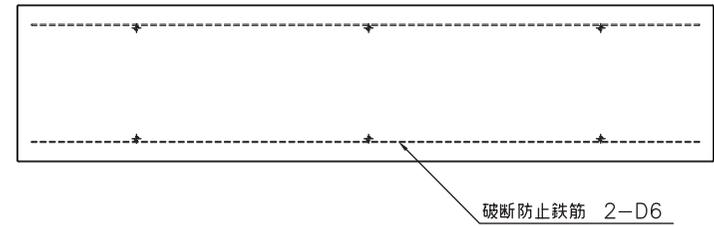

配筋図

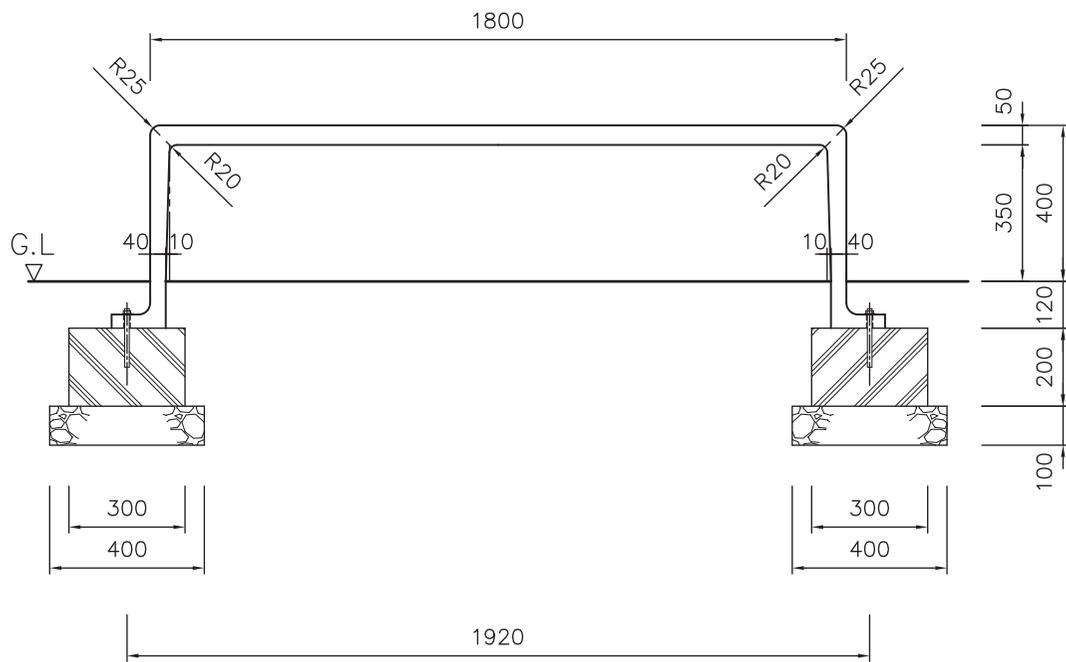


立面図

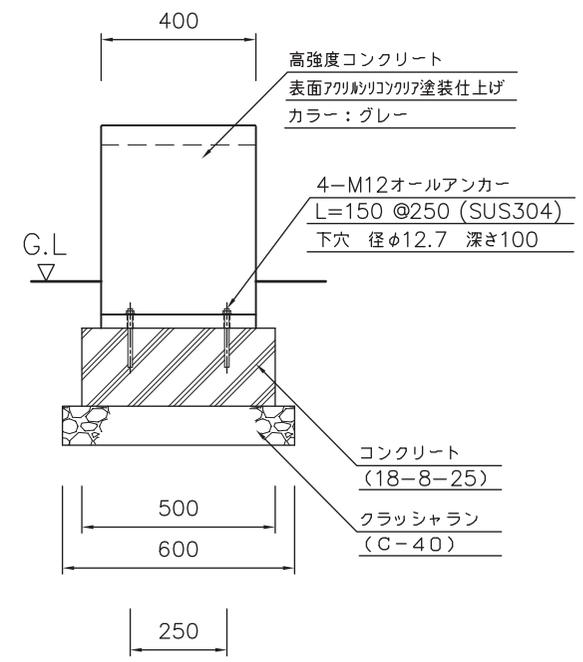


側面図


品名	ベンチ iks	品番	IKS-BE2-A1	縮尺	1 : 15 (A3サイズ)	規格 寸法	W1800×D400×GLH400		02
----	---------	----	------------	----	-------------------	----------	-------------------	--	----

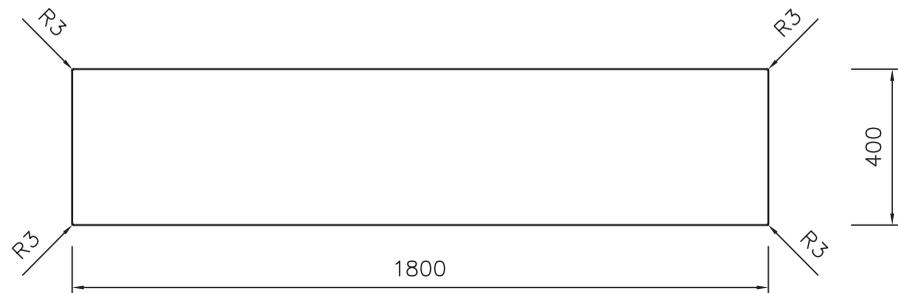


平面図

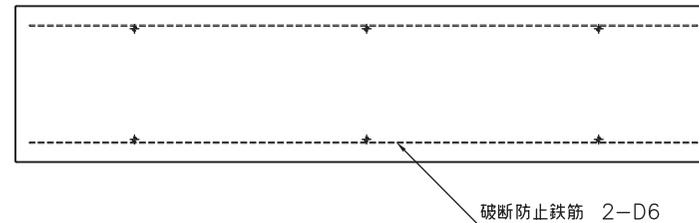

配筋図

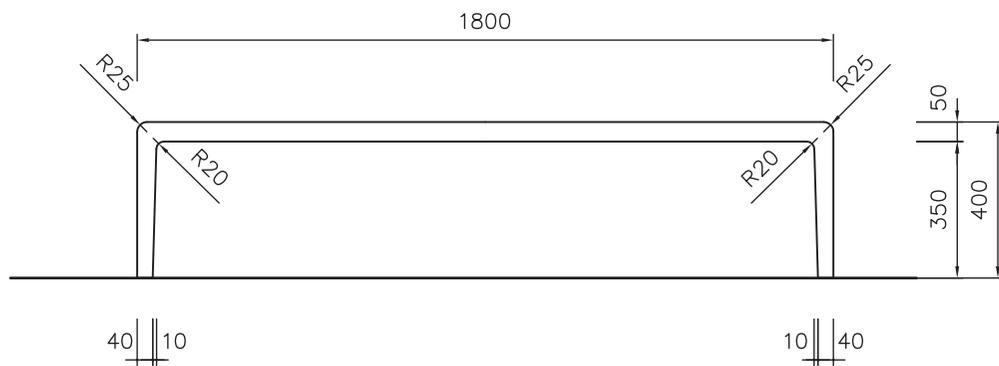

立面図

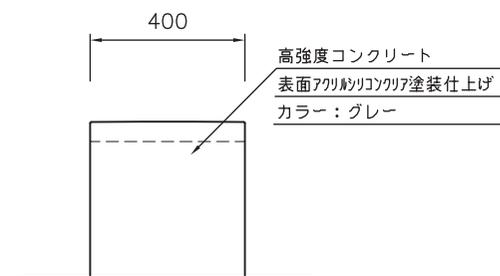

側面図

品名	ベンチ iks	品番	IKS-BE2-B1	縮尺	1 : 15 (A3サイズ)	規格 寸法	W1800×D400×GLH400		02
----	---------	----	------------	----	-------------------	----------	-------------------	--	----